






凡例

	物販店舗
	荷さばき施設 ①: 70㎡ ②: 70㎡
	廃棄物保管施設 11.46㎡×1.5m=17.2㎡
	駐輪場
	自動二輪
	敷地境界線

計 140㎡

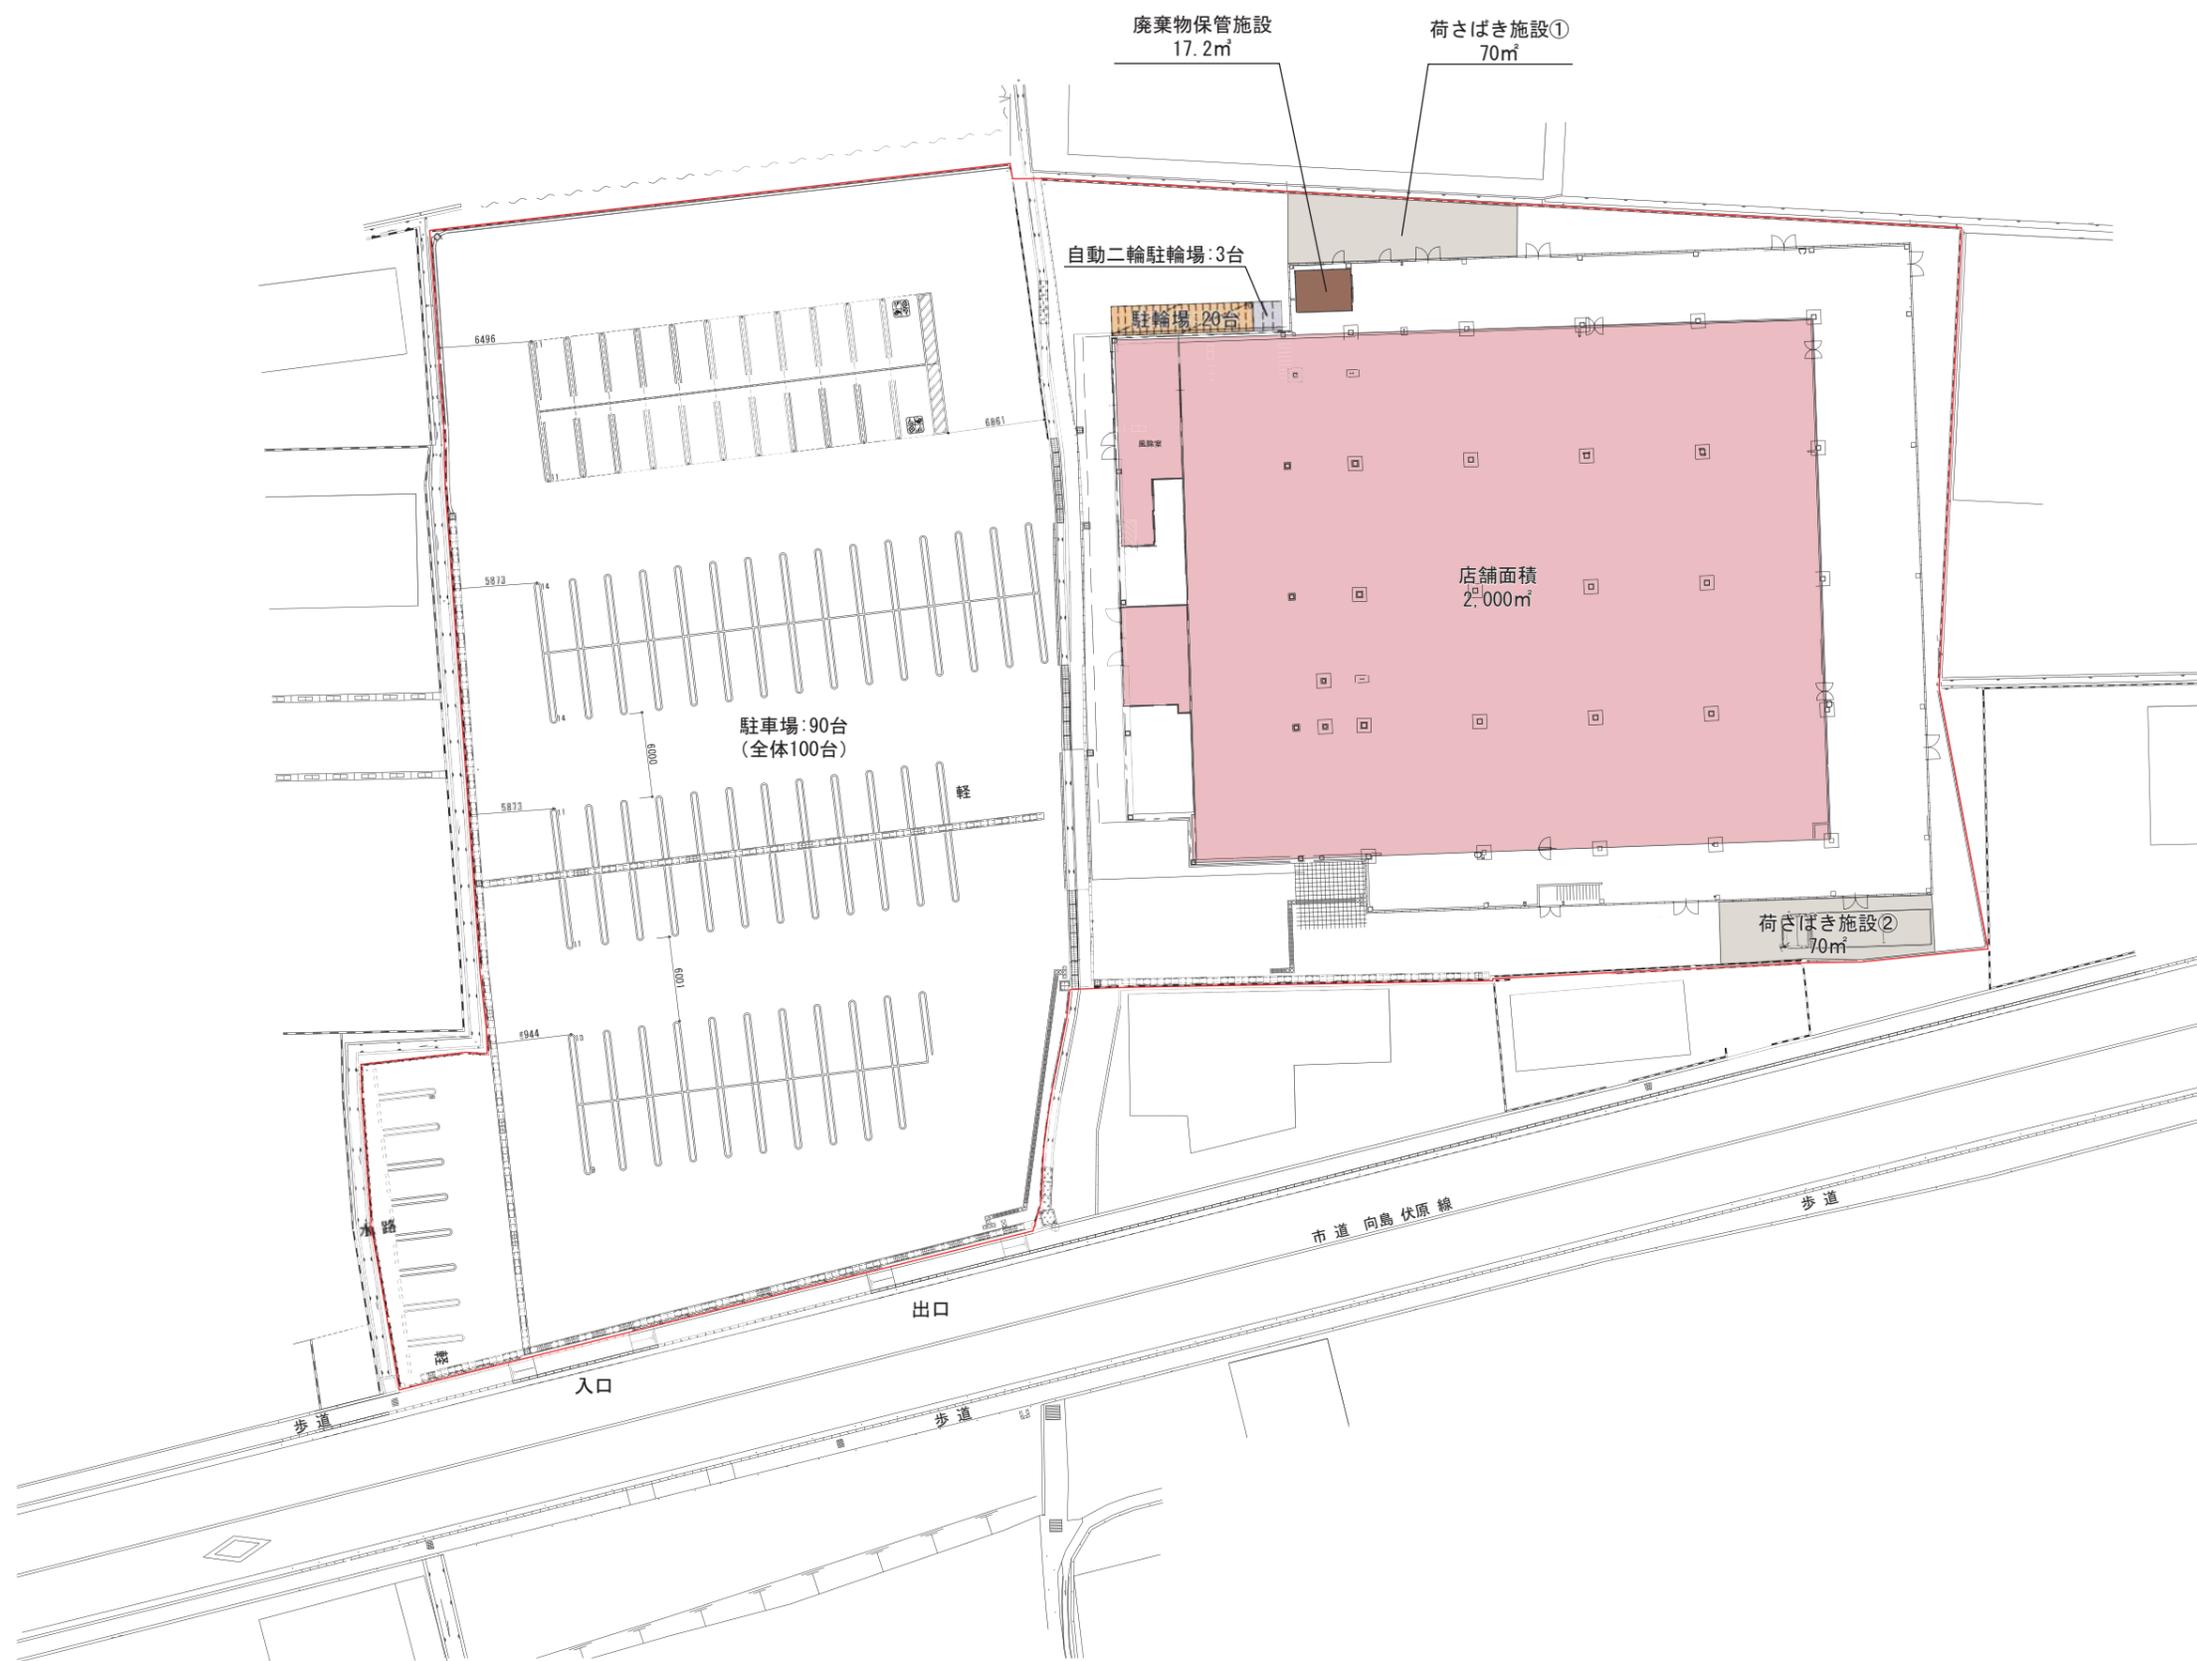

図面 4 2階平面図

SCALE=1:500

